



RAHENKAMP DESIGN GROUP, INC.
Development Services • Golf Course Architecture
Landscape Architecture • Land Use Planning
(L00000343) Eminent Domain
2816 S. MacDill Avenue
Tampa, Florida 33629
Phone (813) 835-4022 Fax (813) 835-9226
www.RDGroup.org



© Copyright 2012: Rahenkamp Design Group, Inc.


WK Ashley

693 Wymore Road, City of Altamonte Springs, Florida
Parcel Nos. 154 & 803



Client: Mr. Kent Hipp
Gray, Robinson, P.A.
301 East Pine Street, Suite 1400
Orlando, Florida 32801

Aerial

DRAFT

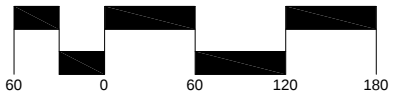


Scale:	1" = 60'	Job No.
Date:	13 December 11	11.047
Design:	EER	Sheet
Drawn:	SH	A
Checked:		
Revised:		

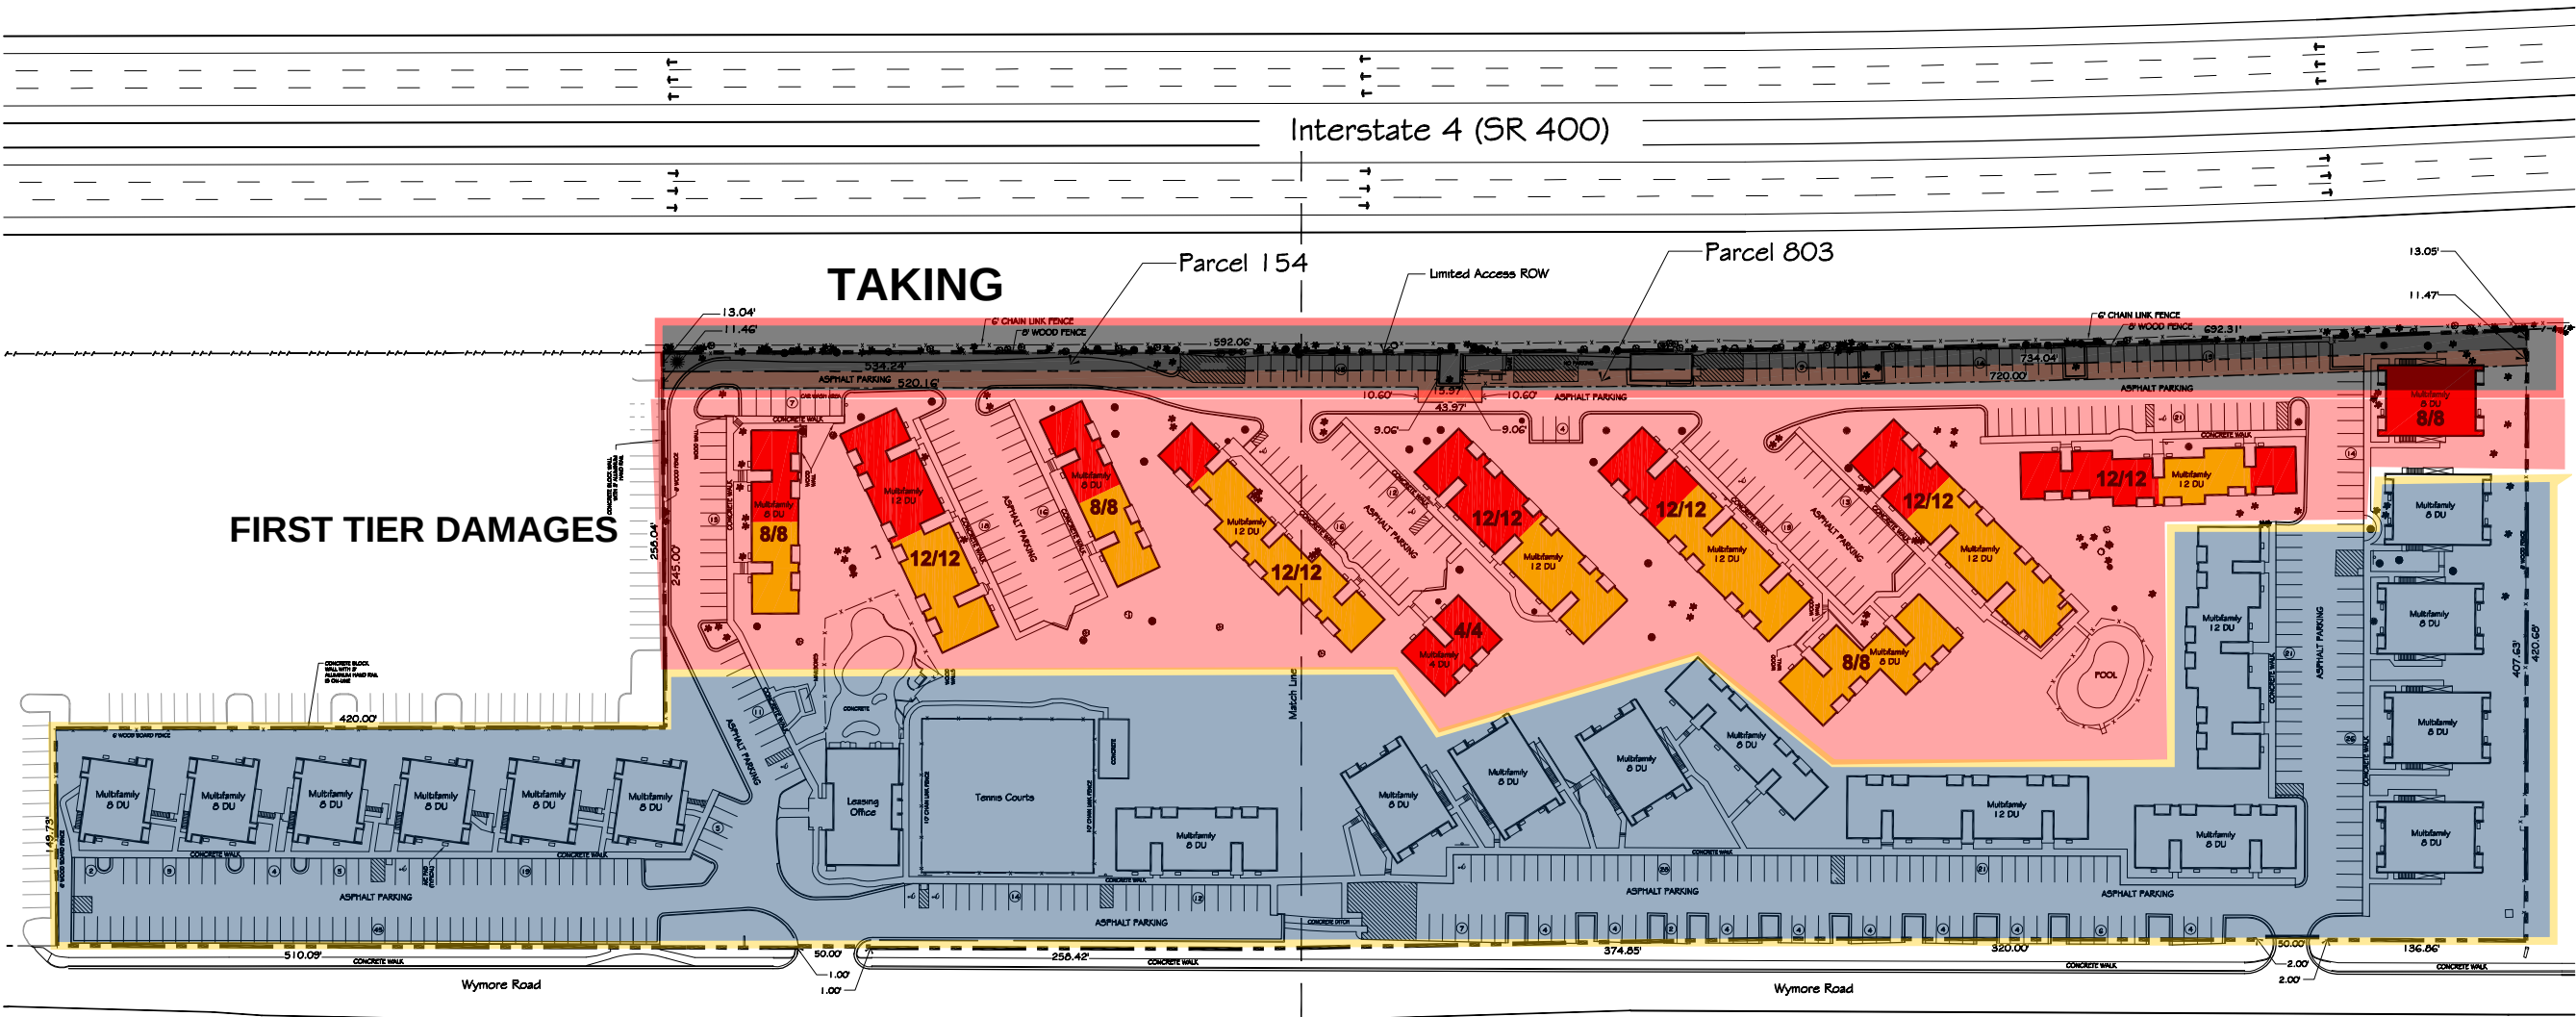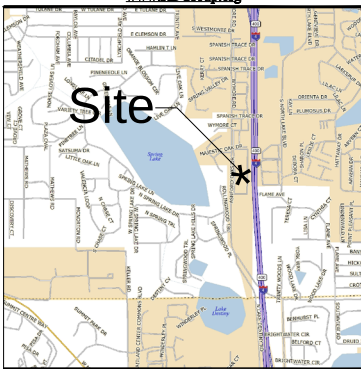

Legend:

- Removed Units (50)
- Unrentable Units During Construction (58)
- 6/8 Rental Loss/Total Units
- Total Rental Loss: 108 DU**

DRAFT

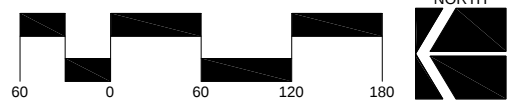

© Copyright 2012: Rahenkamp Design Group, Inc.

WK Ashley
693 Wymore Road, City of Altamonte Springs, Florida
Parcel Nos. 154 & 803
Client: Mr. Kent Hipp
Gray, Robinson, P.A.
301 East Pine Street, Suite 1400
Orlando, Florida 32801

Scale:	1" = 60'	Job No.	11.047
Date:	25 January 12	Sheet	FCRL
Design:	EER		
Drawn:	SMS		
Checked:			
Revised:	26 January 12		

Future Conditions Proposed Cure - Rental Loss